

© Copyright 2012 J.E. Anderson & Associates. All rights reserved. No person may copy, reproduce, transmit or alter this document in whole or in part without the consent of the signatory. The signatory accepts no responsibility or liability for any damages that may be suffered by a third party as a result of any decision made, or actions taken based on this document. Subject to changes, legal notations, and interests shown on: Title No. FB505217 (P.L.D. 027-534-197)

File: 87405/85199

Civic: Legacy Place, Cedar, B.C.

Legal: Strata Lot 8 and 9, Section 16, Range 8, Cranberry District, Strata Plan VIS6583

Dimensions are in metres and are derived from Plan VIS6583
 This sketch does not constitute a redefinition of the legal boundaries hereon described and is not to be used in any matter which would assume some. This sketch plan has been prepared in accordance with the Manual of Standard Practice and is certified correct this _____ day of _____, 2016.


This document is not valid unless originally signed and sealed

B.C.L.S.



BUILDING ENVELOPE MAY BE SUBJECT TO GEOTECHNICAL REPORT

SKETCH PLAN

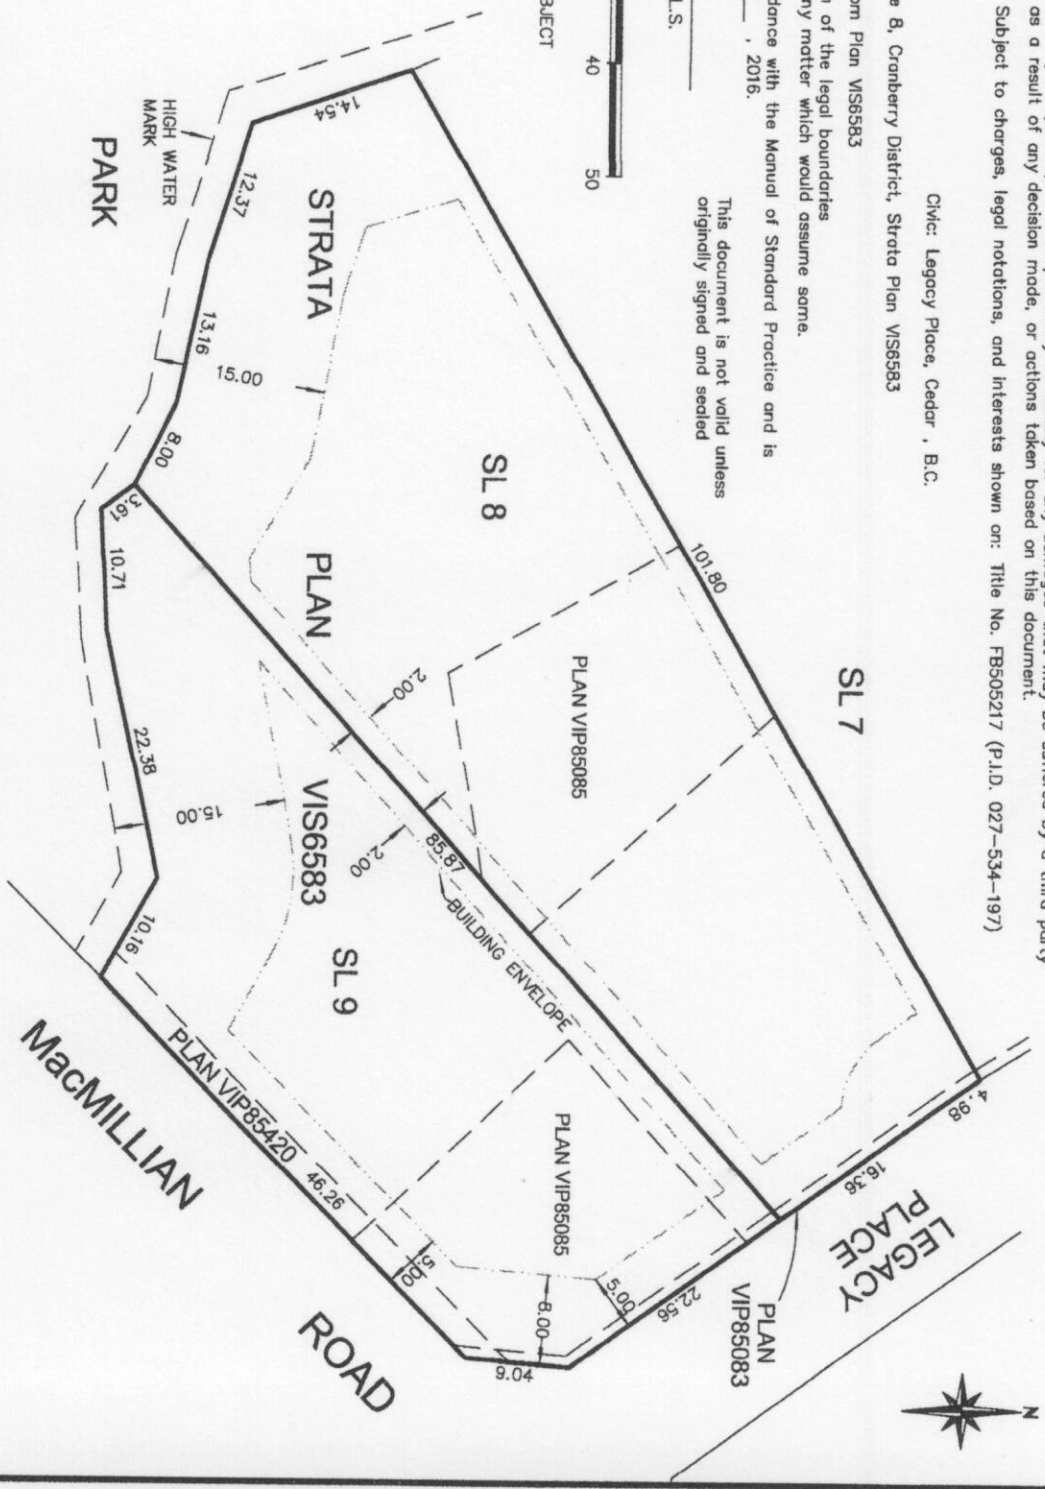

Str Wood - November 2016